
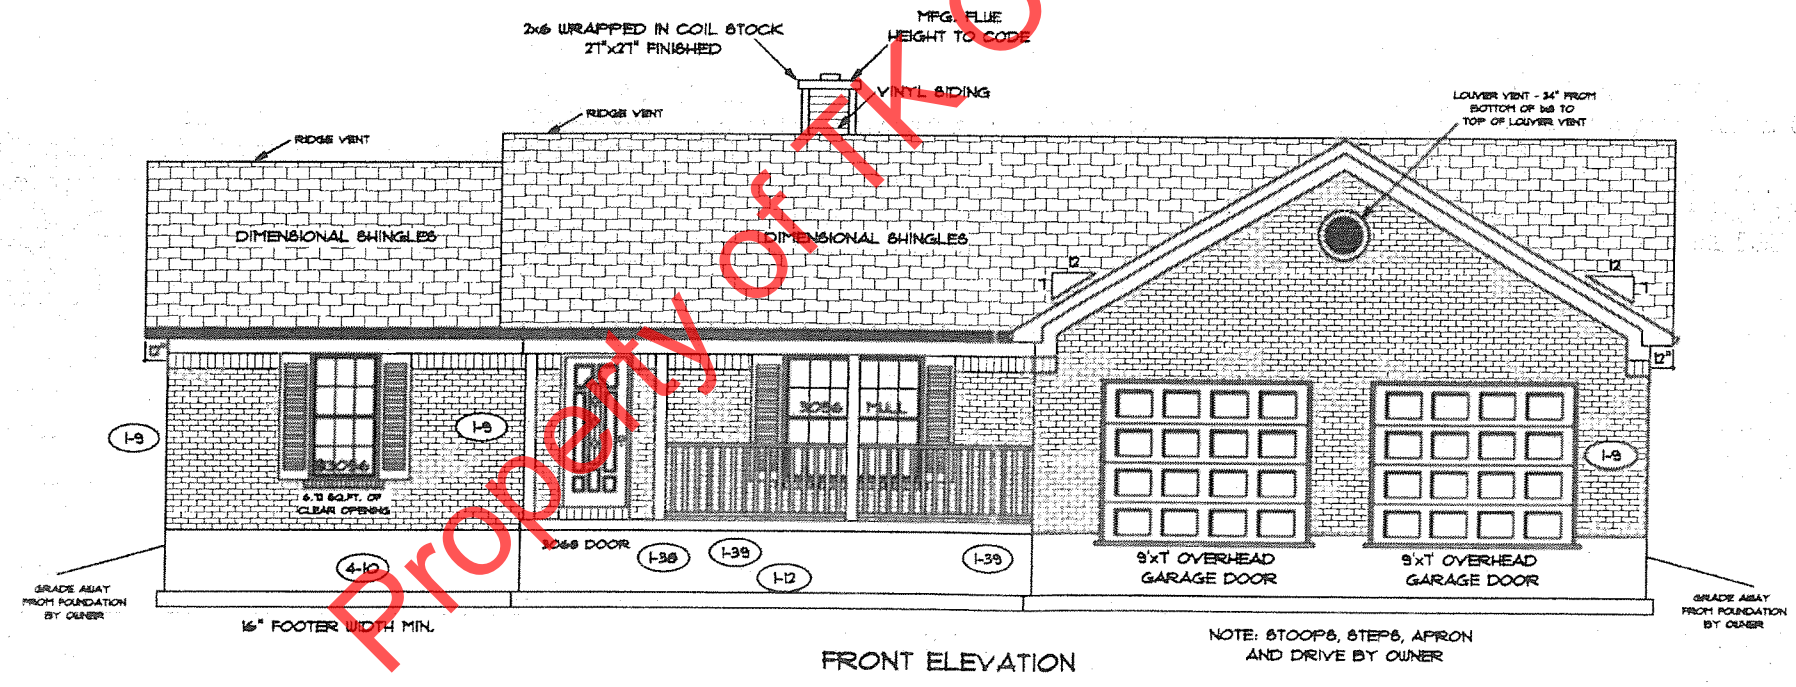


Permit # SBP 2013-11

No Approved Plans  
Pen Jeff Elliott

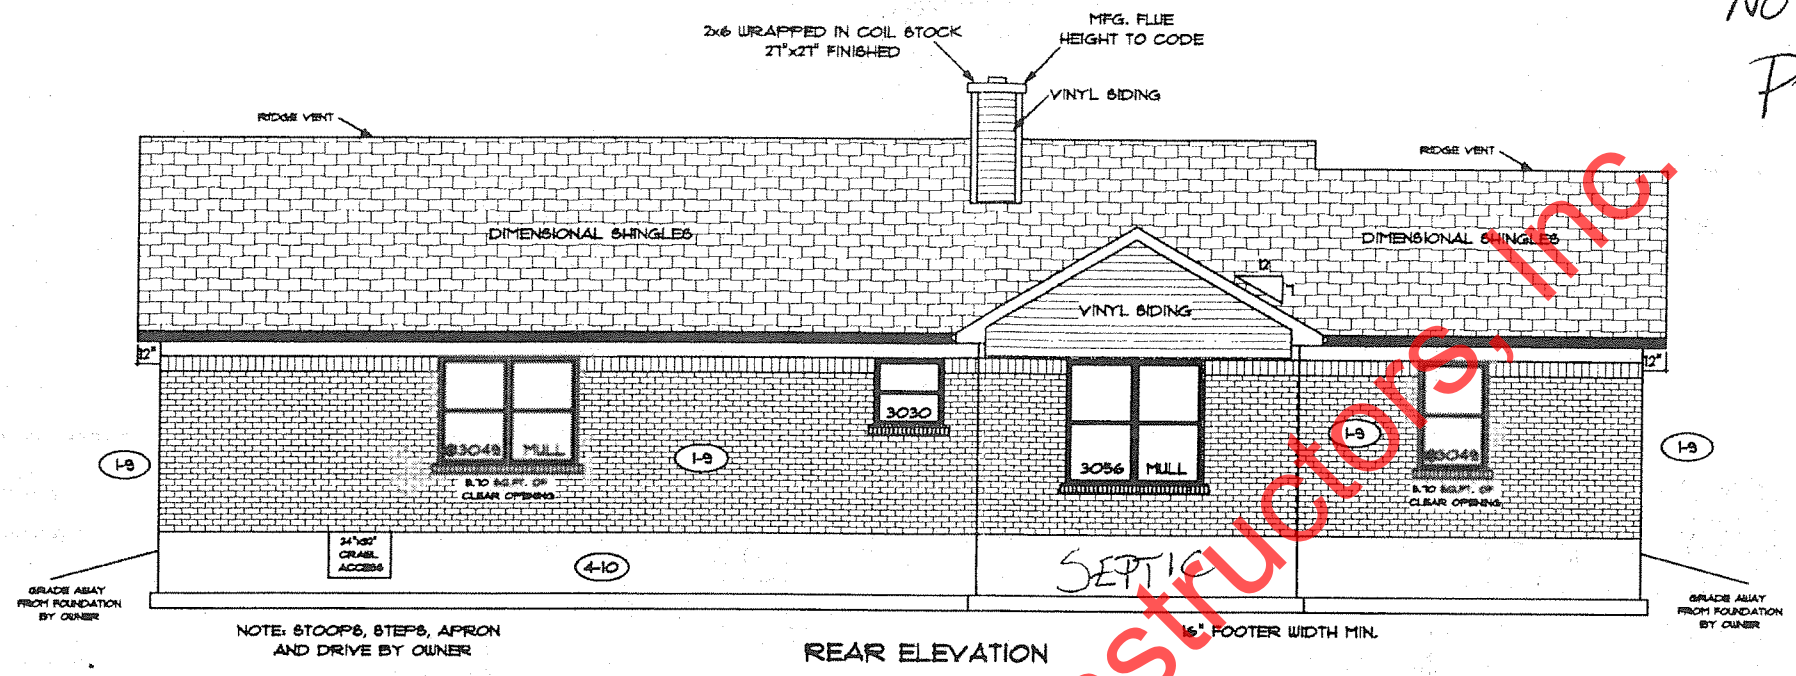

PAGE NO.: 10

ADDDENDUM 1,4

VER: 092112

DRAWING BY: SES

1/8" = 1'

CONSTRUCTORS

DATE: April 16, 2013

JOB NO.: 112-13-0018

**TK CONSTRUCTORS**

**MEMPHIS**

10 pr


FLOOR PLAN

TOTAL LIVING SQ.FT.	2,055
GARAGE	560
TOTAL SQ.FT.	2,615
EXCLUDING PORCH	32

ANDERSEN WINDOW SCHEDULE  
- 200 SERIES -

ANDERSEN MODEL NO.	R.O. SIZE
3030	36" x 36"
3040	36" x 48"
3049	36" x 57"
3056	36" x 66"
3060	36" x 72"
3049 MULL.	73" x 57"
3056 MULL.	73" x 66"
3060 MULL.	73" x 72"
ANDERSEN SLIDING DOOR R.O. 73 3/4" x 82 1/8"	
3'-0" FRONT DOOR R.O. 58 3/8" x 82 1/2"	
3'-0" FRONT DOOR WITH (1) SIDELITE R.O. 81 1/8" x 82 1/2"	
3'-0" FRONT DOOR WITH (2) SIDELITES R.O. 65 3/8" x 82 1/2"	
R.O. FOR BI-FOLD DOORS USING DRYWALL JAMB FACING = 1 1/4" + DOOR SIZE x (81 1/2")	
R.O. FOR BYPASS DOORS USING DRYWALL JAMB FACING MAKE SAME AS BOTH DOORS ADDED TOGETHER	
ALL INTERIOR DOORS SIZE = 2" TO WIDTH x 82 1/2" HIGH	
R.O. POCKET DOOR (2x DOOR WIDTH + 1") x 85" HIGH	

-- DENOTES OPENING MEETS EGRESS REQUIREMENTS

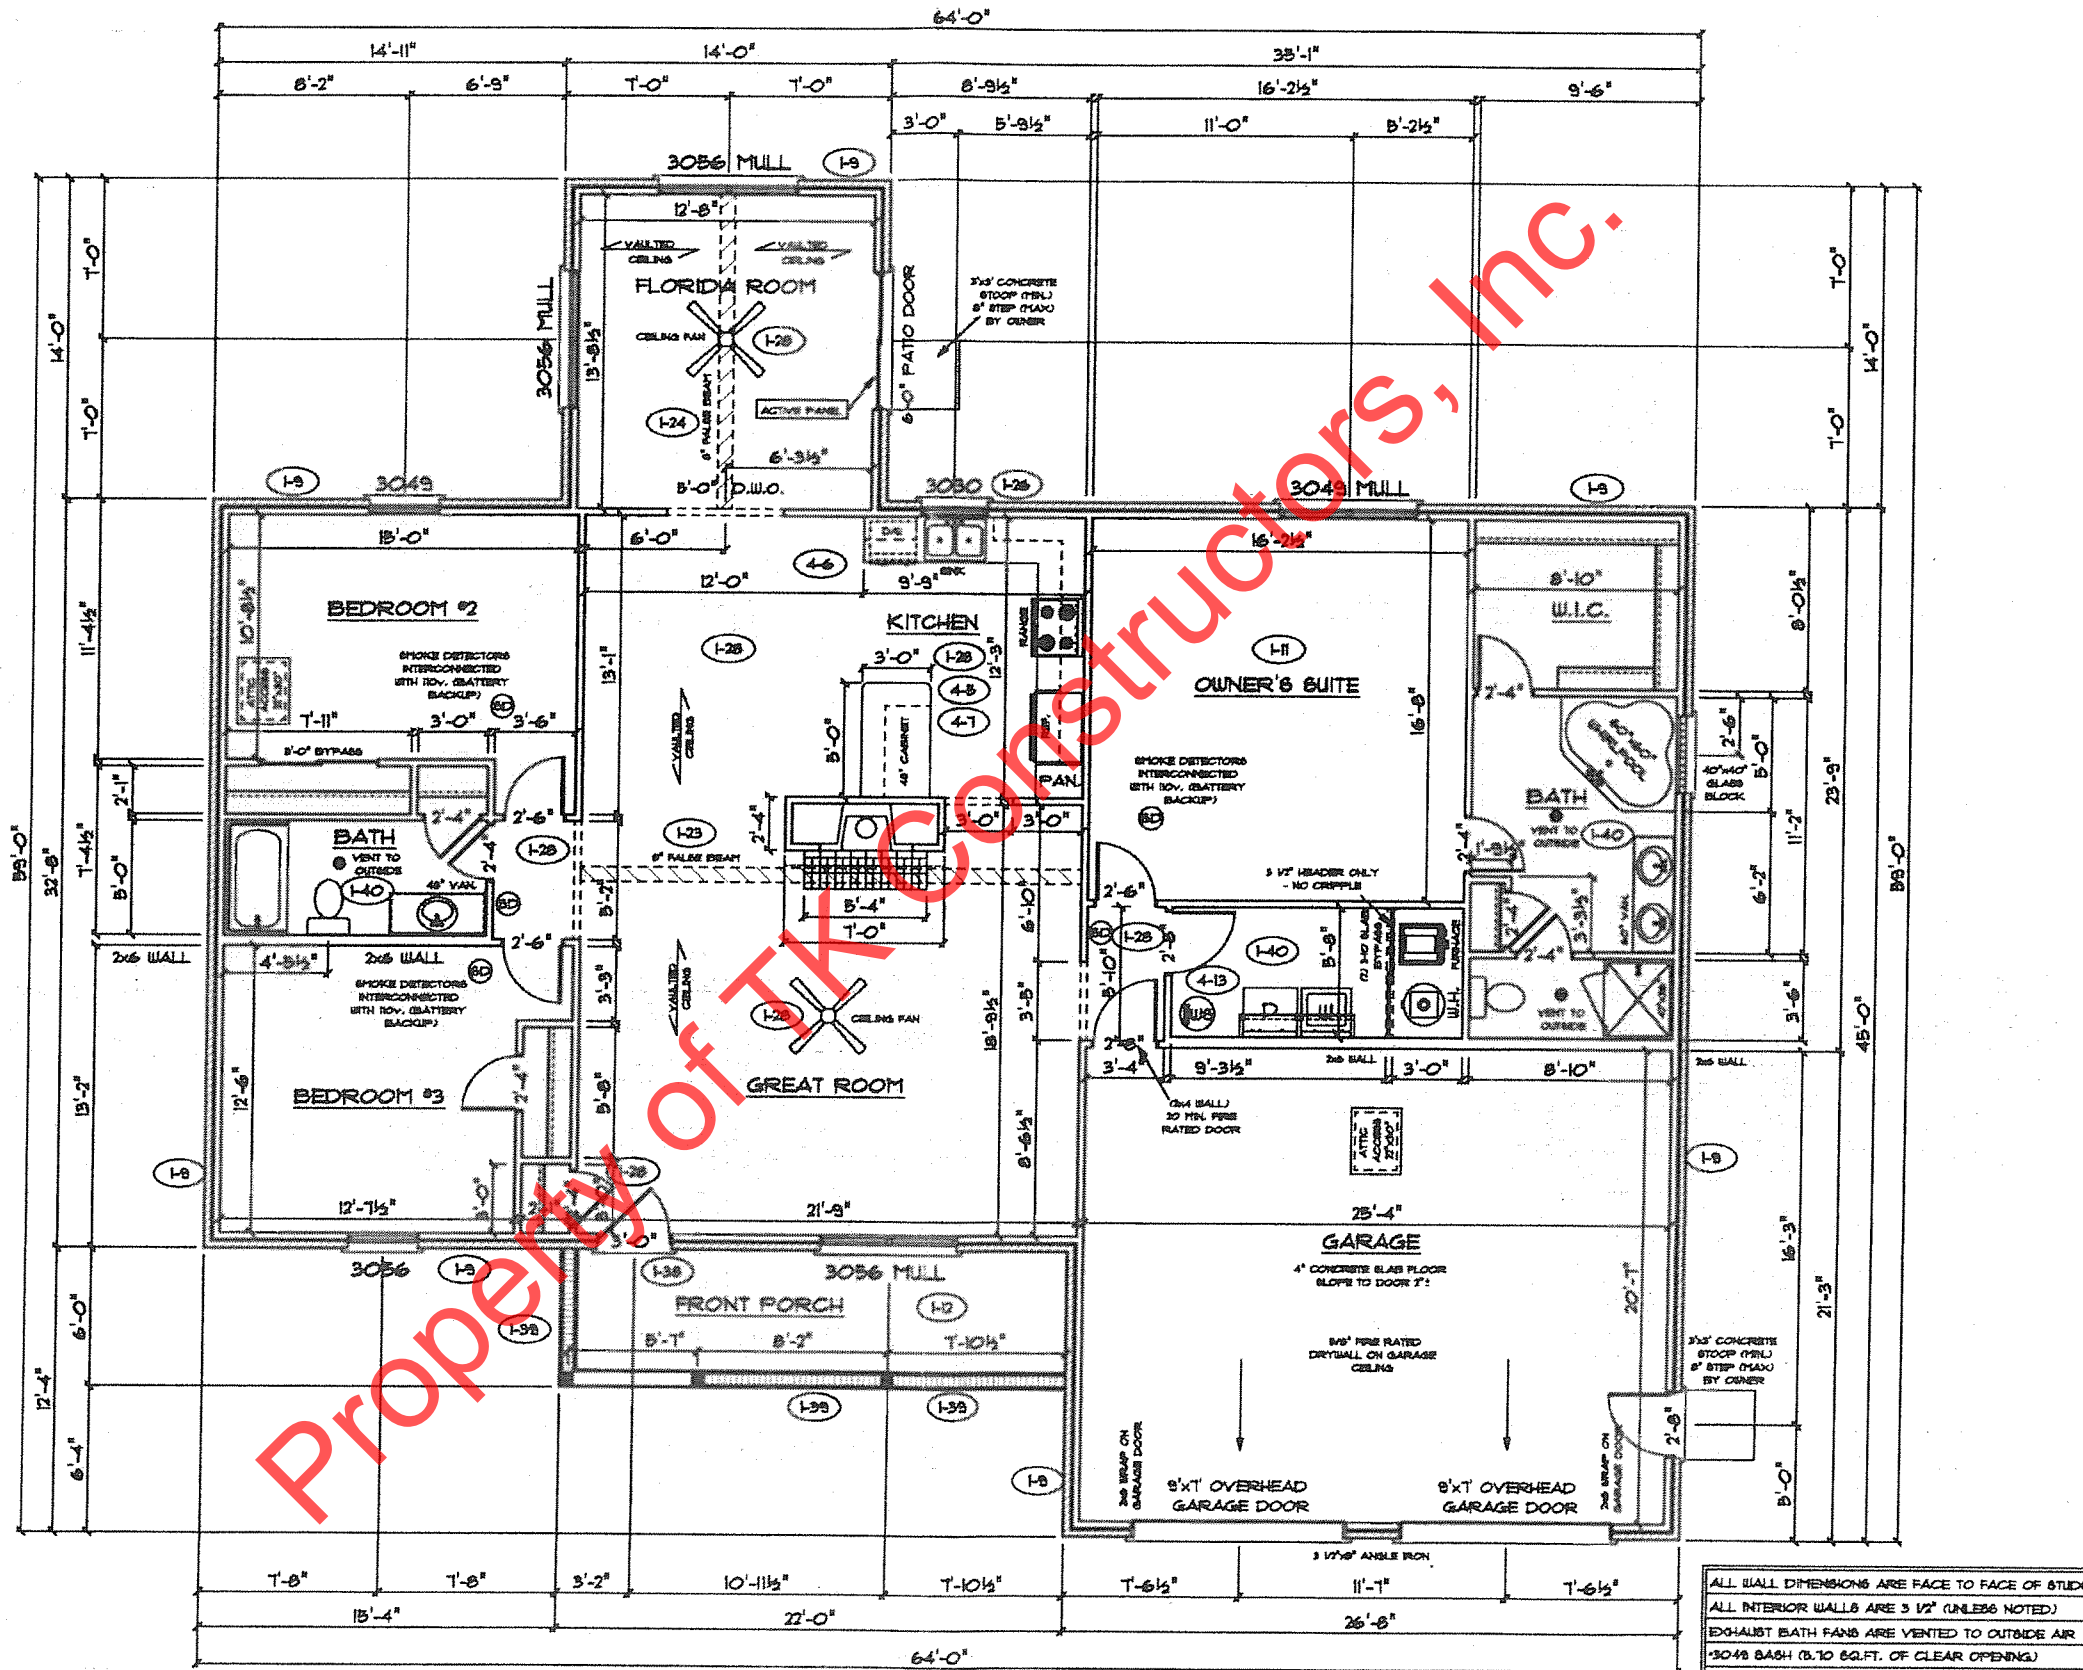

ALL WALL DIMENSIONS ARE FACE TO FACE OF STUDS  
ALL INTERIOR WALLS ARE 3/2" (UNLESS NOTED)  
EXHAUST BATH FANS ARE VENTED TO OUTSIDE AIR  
3049 BASH (8.10 SQ.FT. OF CLEAR OPENING)  
ALL BRICK LAYOUT MEASUREMENTS ARE 4"

PAGE NO: 30

ADDENDUM 14

VER: 092112

DRAWING BY: SES

1/8" = 1'

CONSTRUCTORS

DATE: April 16, 2013

JOB NO: 112-13-0018

TK CONSTRUCTORS  
MEMPHIS

Dr. [Signature]