


Marked up 7-30-14

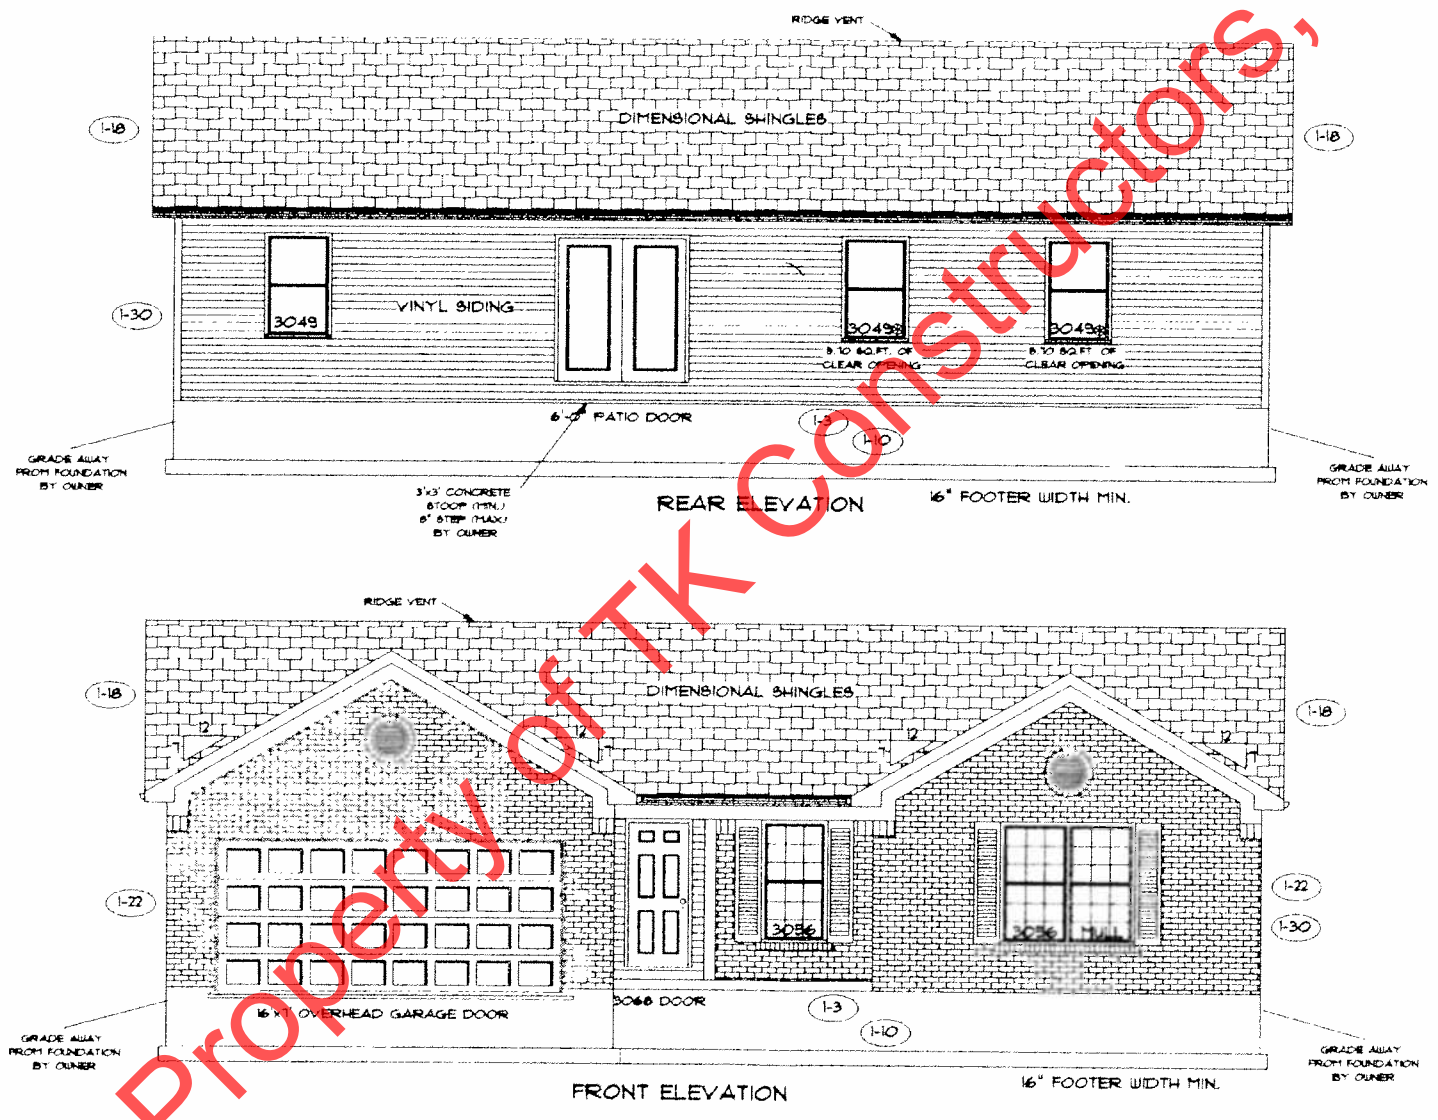

Property of TK Constructors, Inc.

PAGE NO:

10

ADDENDUM 1

VER: 07.23 AM

DRAWING BY: KMT

1/8" = 1'



DATE: July 10, 2014

JOB NO: 210-14-0238

TK CONSTRUCTORS

GATLINBURG

K.L. CL

