


REAR ELEVATION

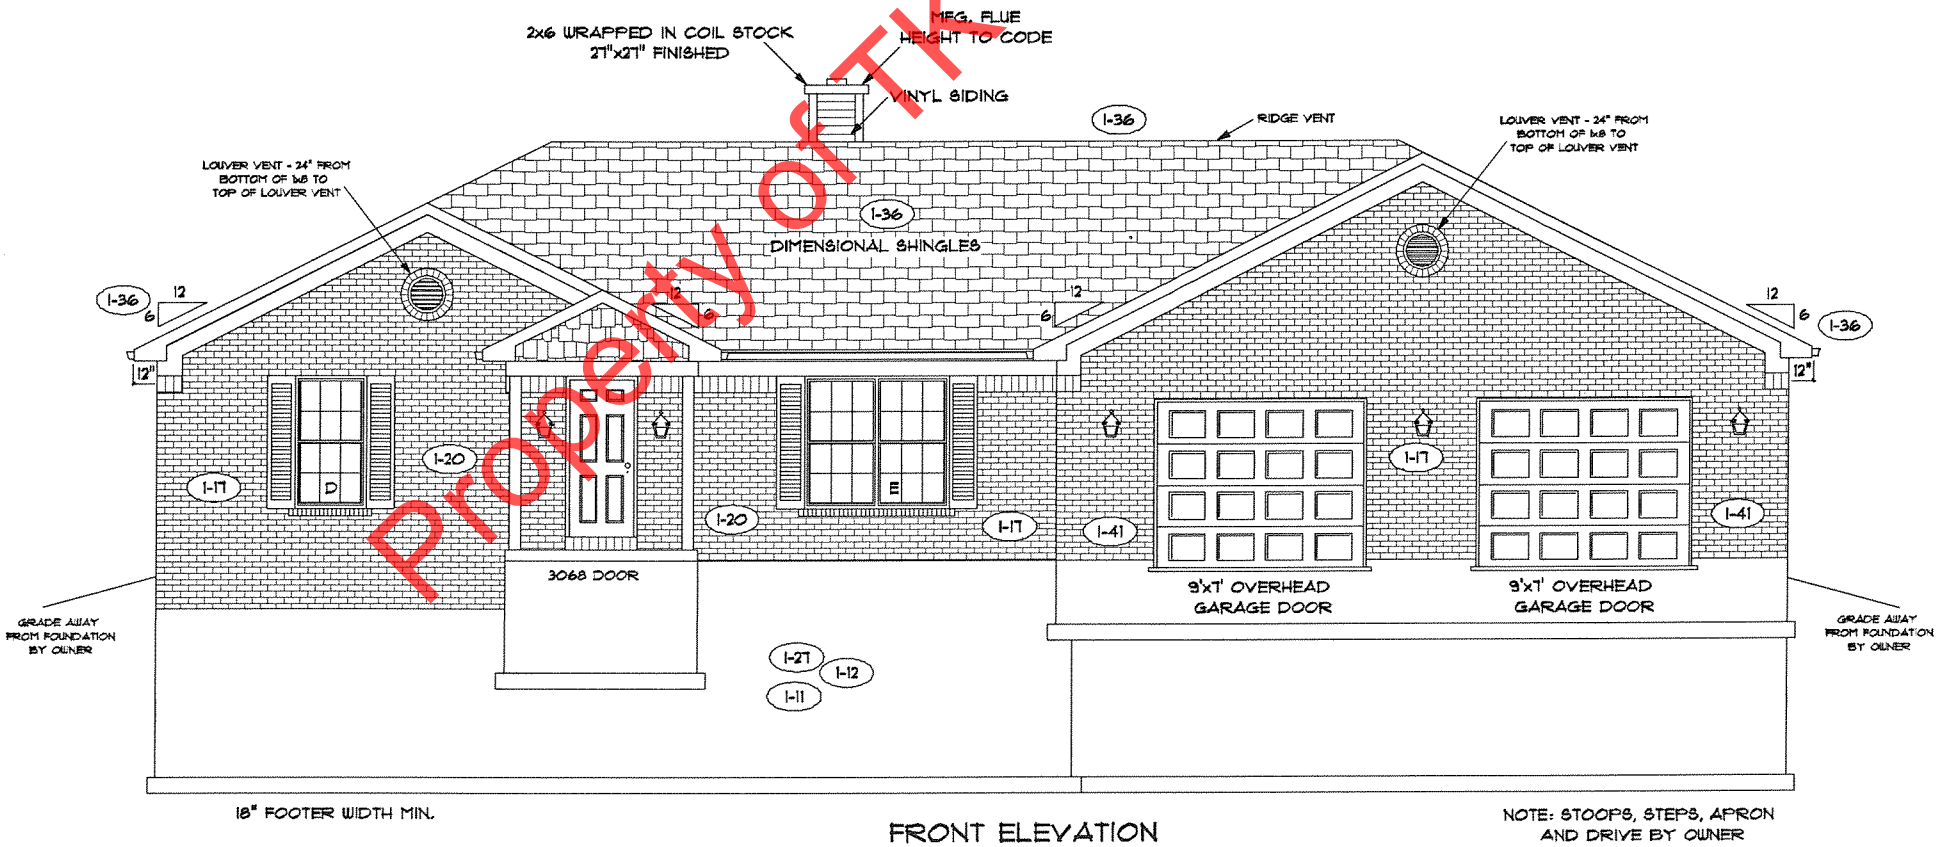

FRONT ELEVATION



FLORIDA ROOM SHIFTED TO BALANCE ENTRY WITH OWNER'S SUPPLIED CABINETS


ALL EXTERIOR DOORS EXCEPT GARAGE DOORS/SERVICE DOOR BY OWNER

FLOOR PLAN

TOTAL LIVING SQ.FT.	2,174
GARAGE	743
TOTAL SQ.FT.	2,917
EXCLUDING PORCH	32

PELLA WINDOW SCHEDULE	
PELLA SYMBOL	R.O. SIZE
A	37 3/4" x 35 3/4"
B	37 3/4" x 57 3/4"
C	74 3/4" x 57 3/4"
D	37 3/4" x 65 3/4"
E	74 3/4" x 65 3/4"
PATIO DOOR R.O. 72" x 82"	
3'-0" FRONT DOOR R.O. 38 1/4" x 82 1/4"	
R.O. FOR BI-FOLD DOORS USING DRYWALL JAMB FACING = 1 1/4" + DOOR SIZE x (81 1/2")	
R.O. FOR BYPASS DOORS USING DRYWALL JAMB FACING MAKE SAME AS BOTH DOORS ADDED TOGETHER	
ALL INTERIOR DOORS SIZE + 2" TO WIDTH x 82 1/2" HIGH	
R.O. POCKET DOOR (2x DOOR WIDTH + 1") x 85" HIGH	

• - DENOTES OPENING MEETS EGRESS REQUIREMENTS
ALL EXTERIOR JAMBS ARE 6 9/16"

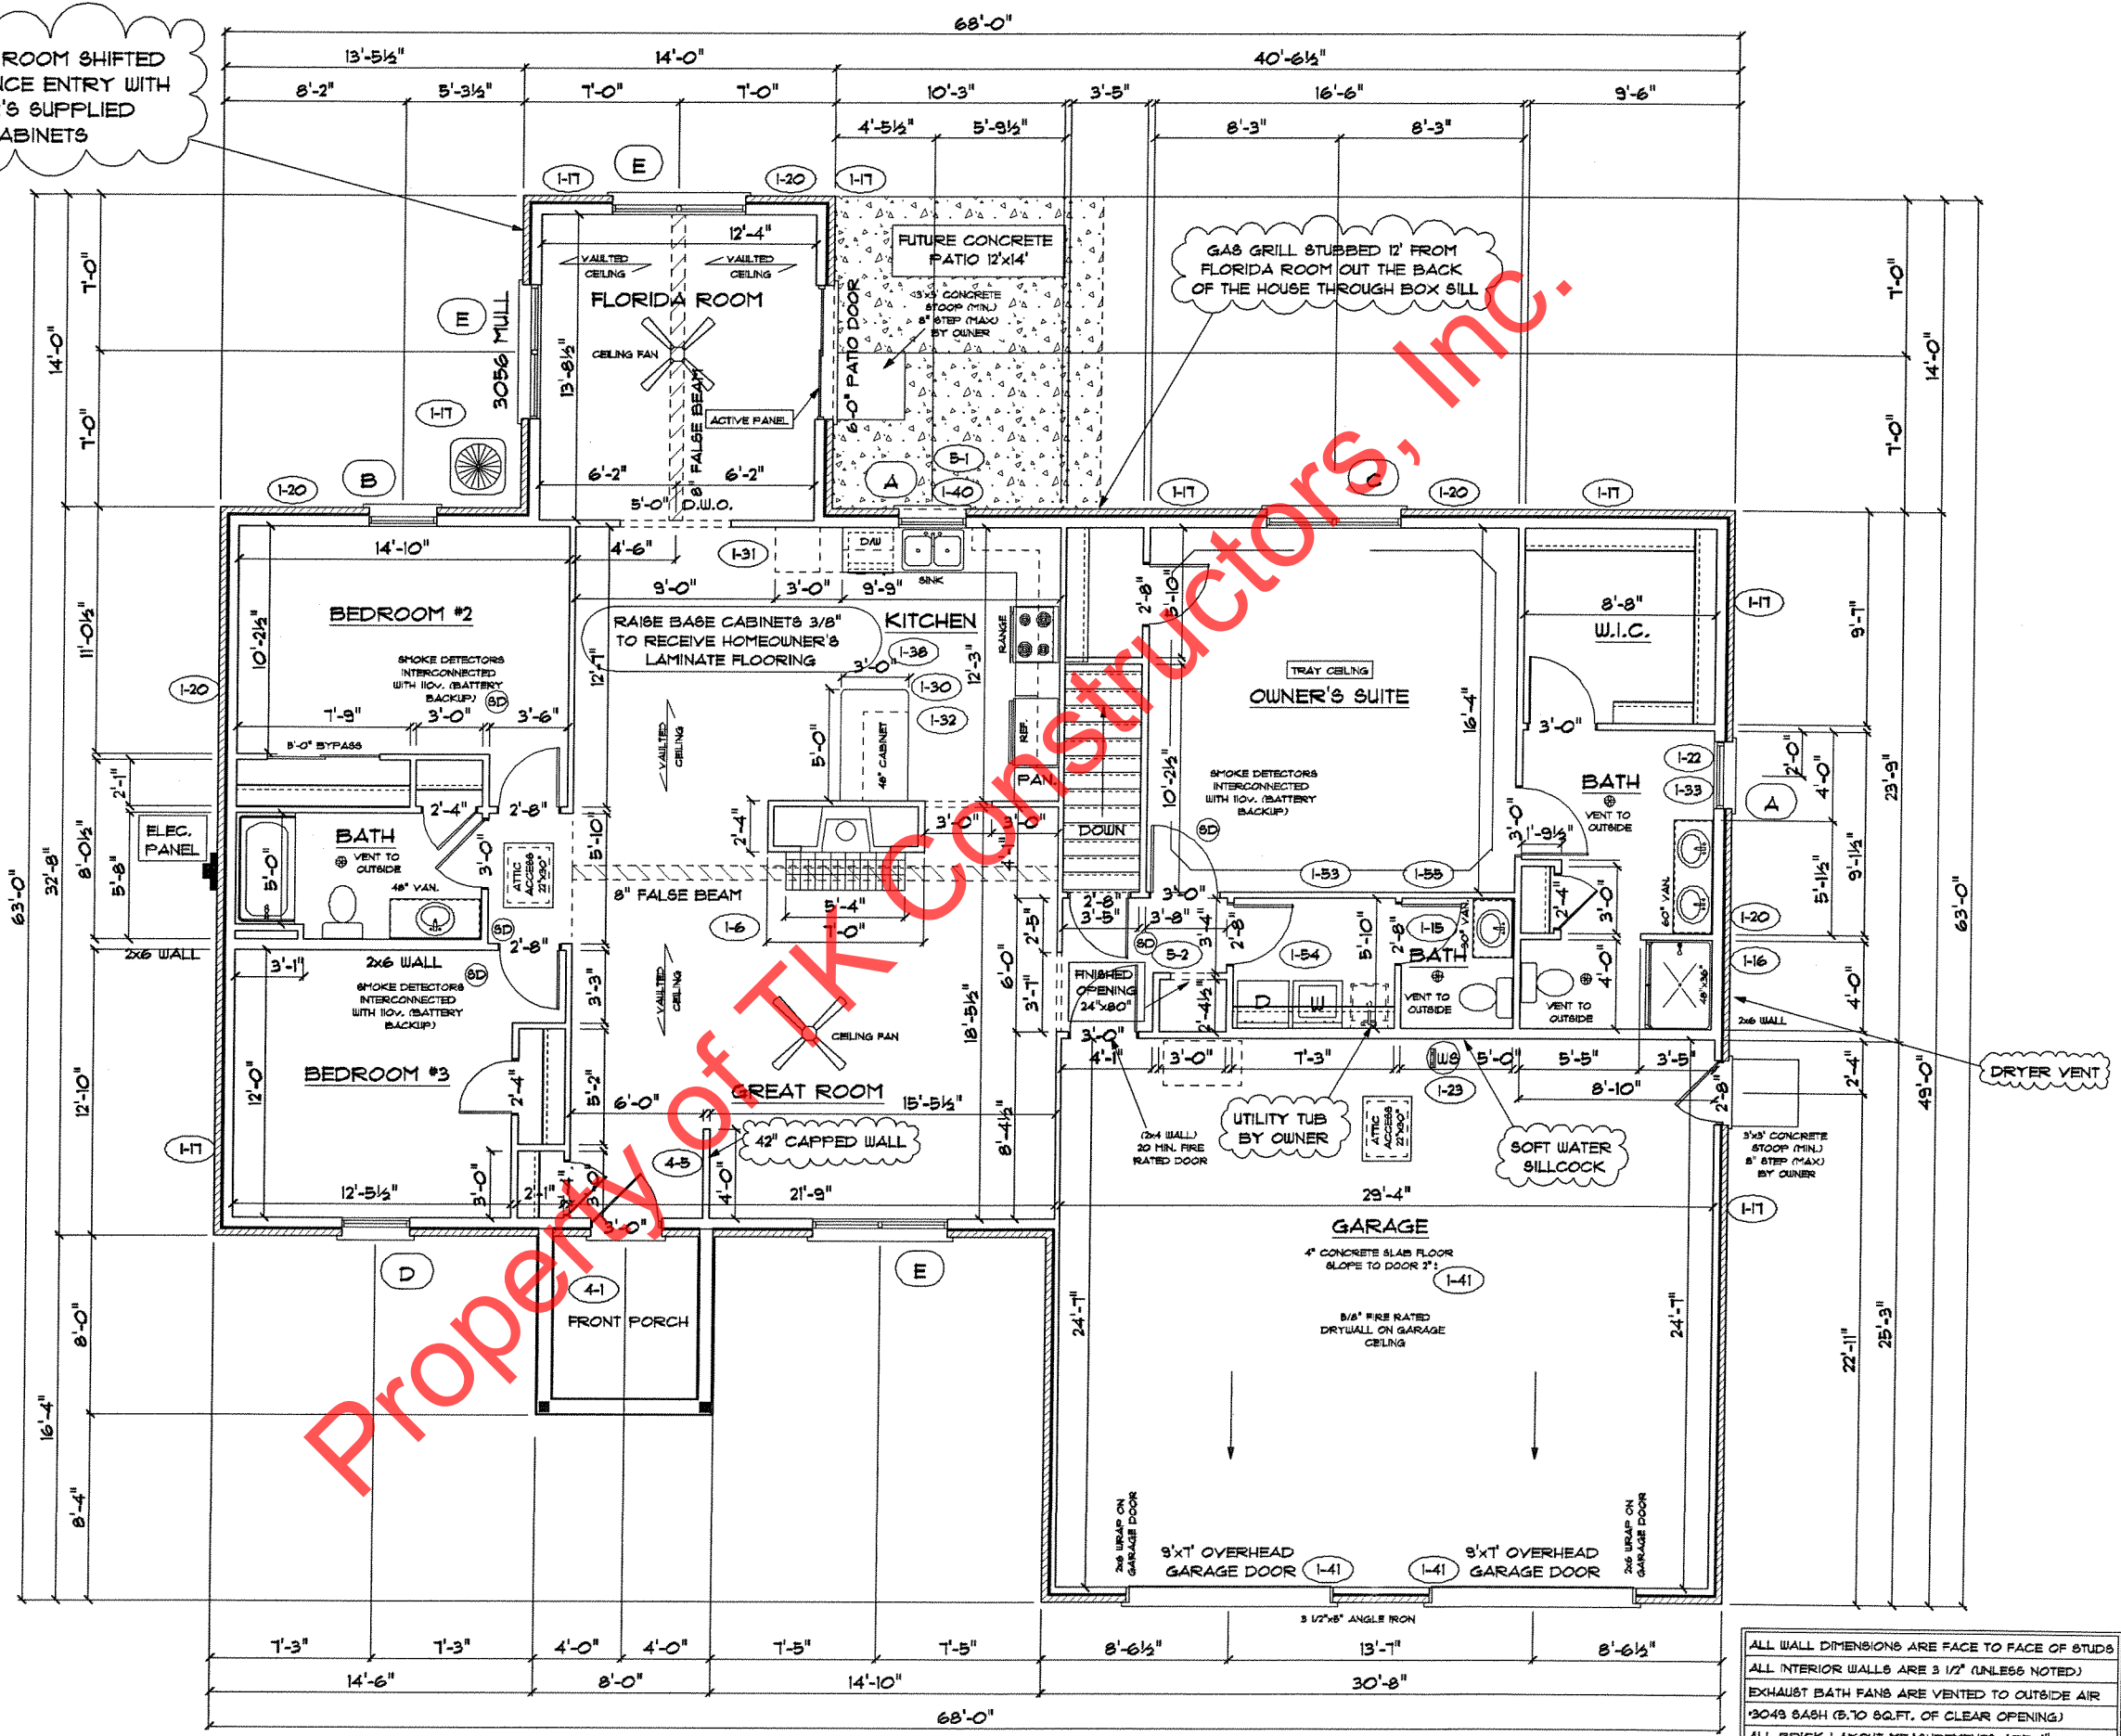

ALL WALL DIMENSIONS ARE FACE TO FACE OF STUDS
ALL INTERIOR WALLS ARE 3/2" (UNLESS NOTED)
EXHAUST BATH FANS ARE VENTED TO OUTSIDE AIR
3043 SASH (8.70 SQ.FT. OF CLEAR OPENING)
ALL BRICK LAYOUT MEASUREMENTS ARE 4"

