



FLOOR PLAN


TOTAL LIVING SQ.FT.	2,079
GARAGE	880
TOTAL SQ.FT.	2,959
EXCLUDING PORCH	67

ANDERSEN 400 SERIES  
CASSEMENT WINDOW SCHEDULE

ANDERSEN MODEL NO.	R.O. SIZE
CXW255 (IN LIEU OF 3056 MULL)	72 1/8" x 65 3/8"
CXW25 (IN LIEU OF 3049 MULL)	72 1/8" x 60 3/8"
CXW155 (IN LIEU OF 3056)	36 1/2" x 65 3/8"
CXW15 (IN LIEU OF 3049)	36 1/2" x 60 3/8"
CXW13 (IN LIEU OF 3030)	36 1/2" x 36 1/2"
ANDERSEN SLIDING DOOR R.O. 72 3/4" x 82 1/8"	
3'-0" FRONT DOOR R.O. 38 3/8" x 82 1/2"	
3'-0" FRONT DOOR WITH (1) SIDELITE R.O. 51 7/8" x 82 1/2"	
3'-0" FRONT DOOR WITH (2) SIDELITES R.O. 65 3/8" x 82 1/2"	
R.O. FOR BI-FOLD DOORS USING DRYWALL JAMB FACING = 1 1/4" + DOOR SIZE x (81 1/2")	
R.O. FOR BYPASS DOORS USING DRYWALL JAMB FACING MAKE SAME AS BOTH DOORS ADDED TOGETHER	
ALL INTERIOR DOORS SIZE + 2" TO WIDTH x 82 1/2" HIGH	
R.O. POCKET DOOR (2x DOOR WIDTH + 1") x 85" HIGH	

\* - DENOTES OPENING MEETS  
EGRESS REQUIREMENTS

ALL WALL DIMENSIONS ARE FACE TO FACE OF STUDS  
ALL INTERIOR WALLS ARE 3 1/2" (UNLESS NOTED)  
EXHAUST BATH FANS ARE VENTED TO OUTSIDE AIR  
3049 SASH (5,10 SQ.FT. OF CLEAR OPENING)  
ALL BRICK LAYOUT MEASUREMENTS ARE 4"

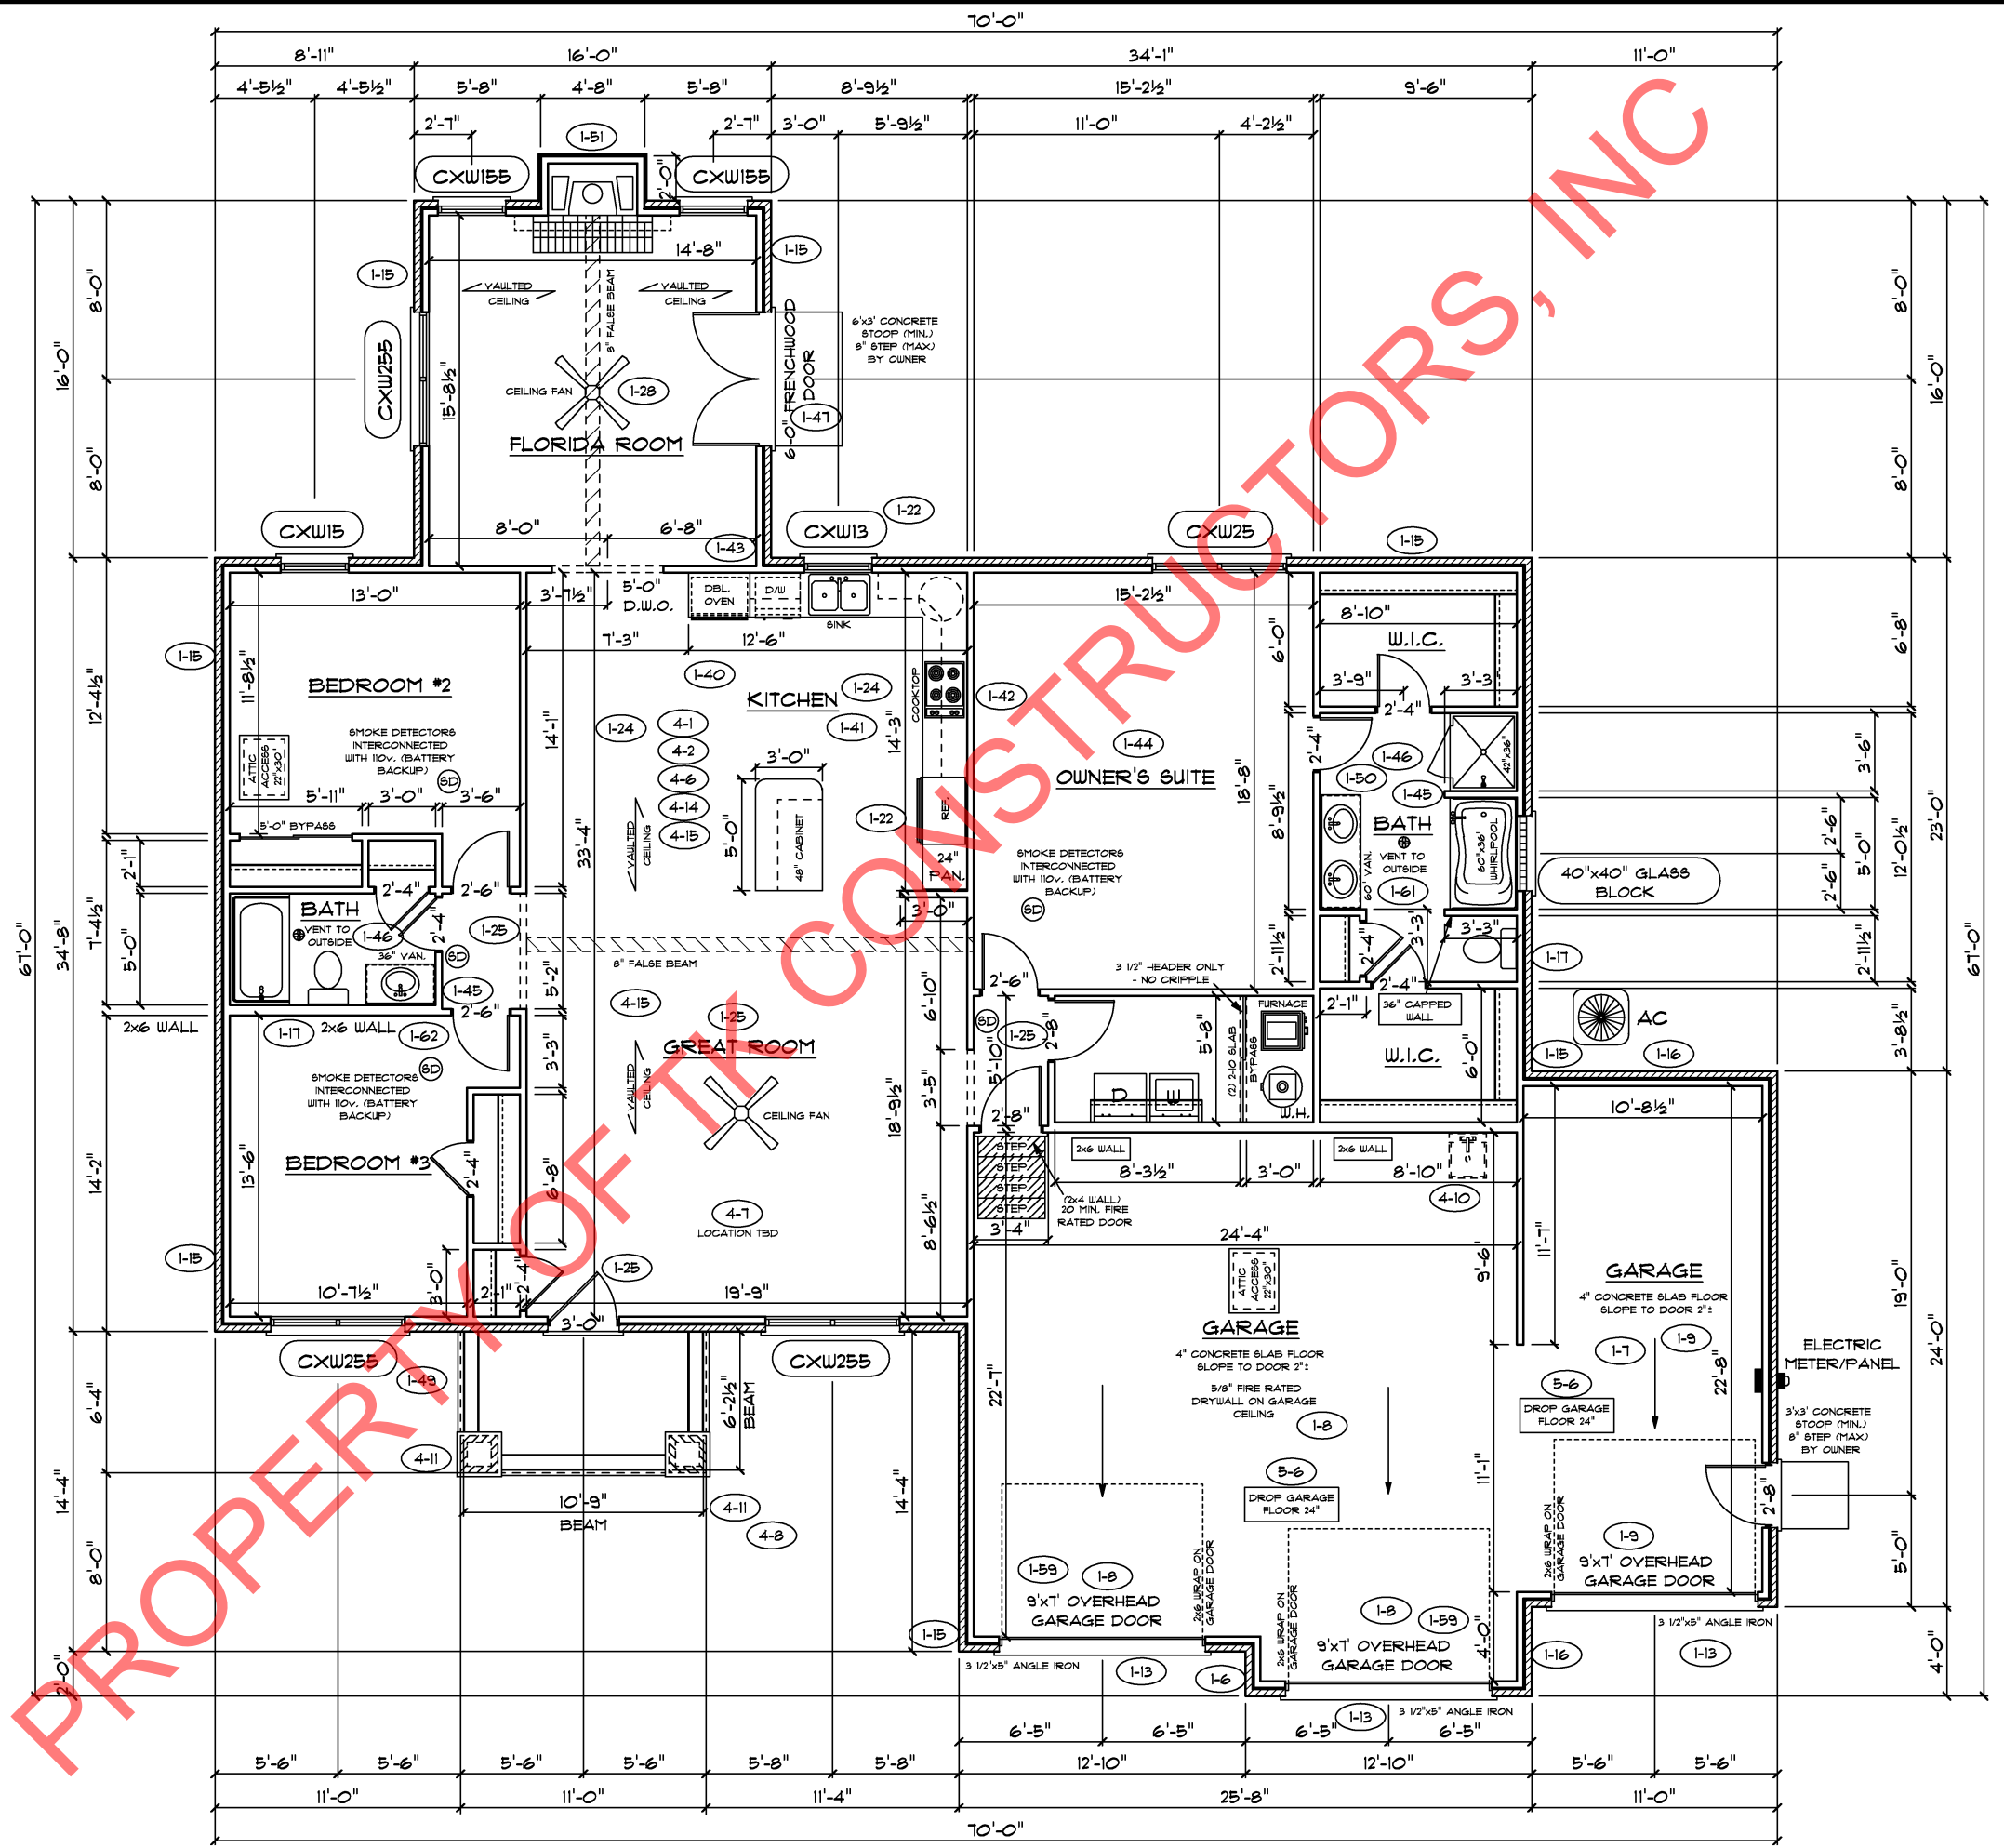

PAGE NO: **3C**

ADDENDUM 1, 4  
VER: 02:08 PM  
DRAWING BY: SES, GW  
1/8" = 1'

**TK CONSTRUCTORS**

MEMPHIS

DATE: August 27, 2015  
JOB NO: 210-15-0447